
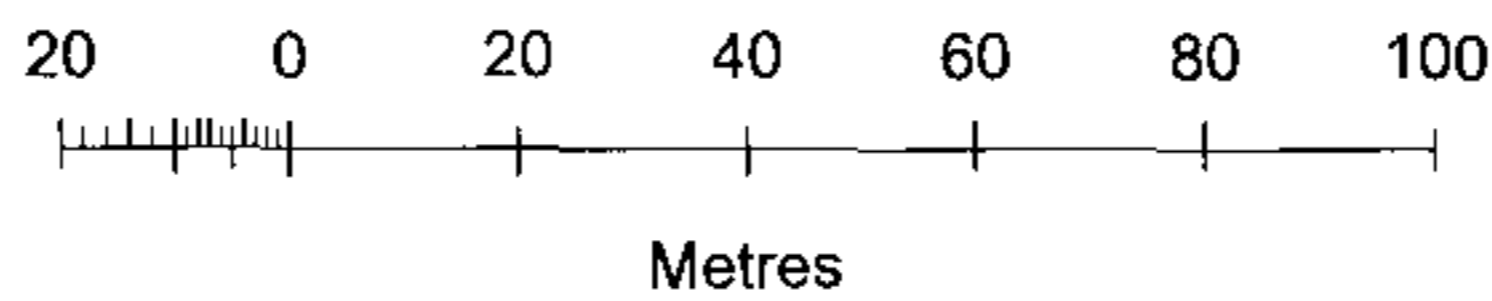


# Ordnance Survey OS Sitemap


®

TM

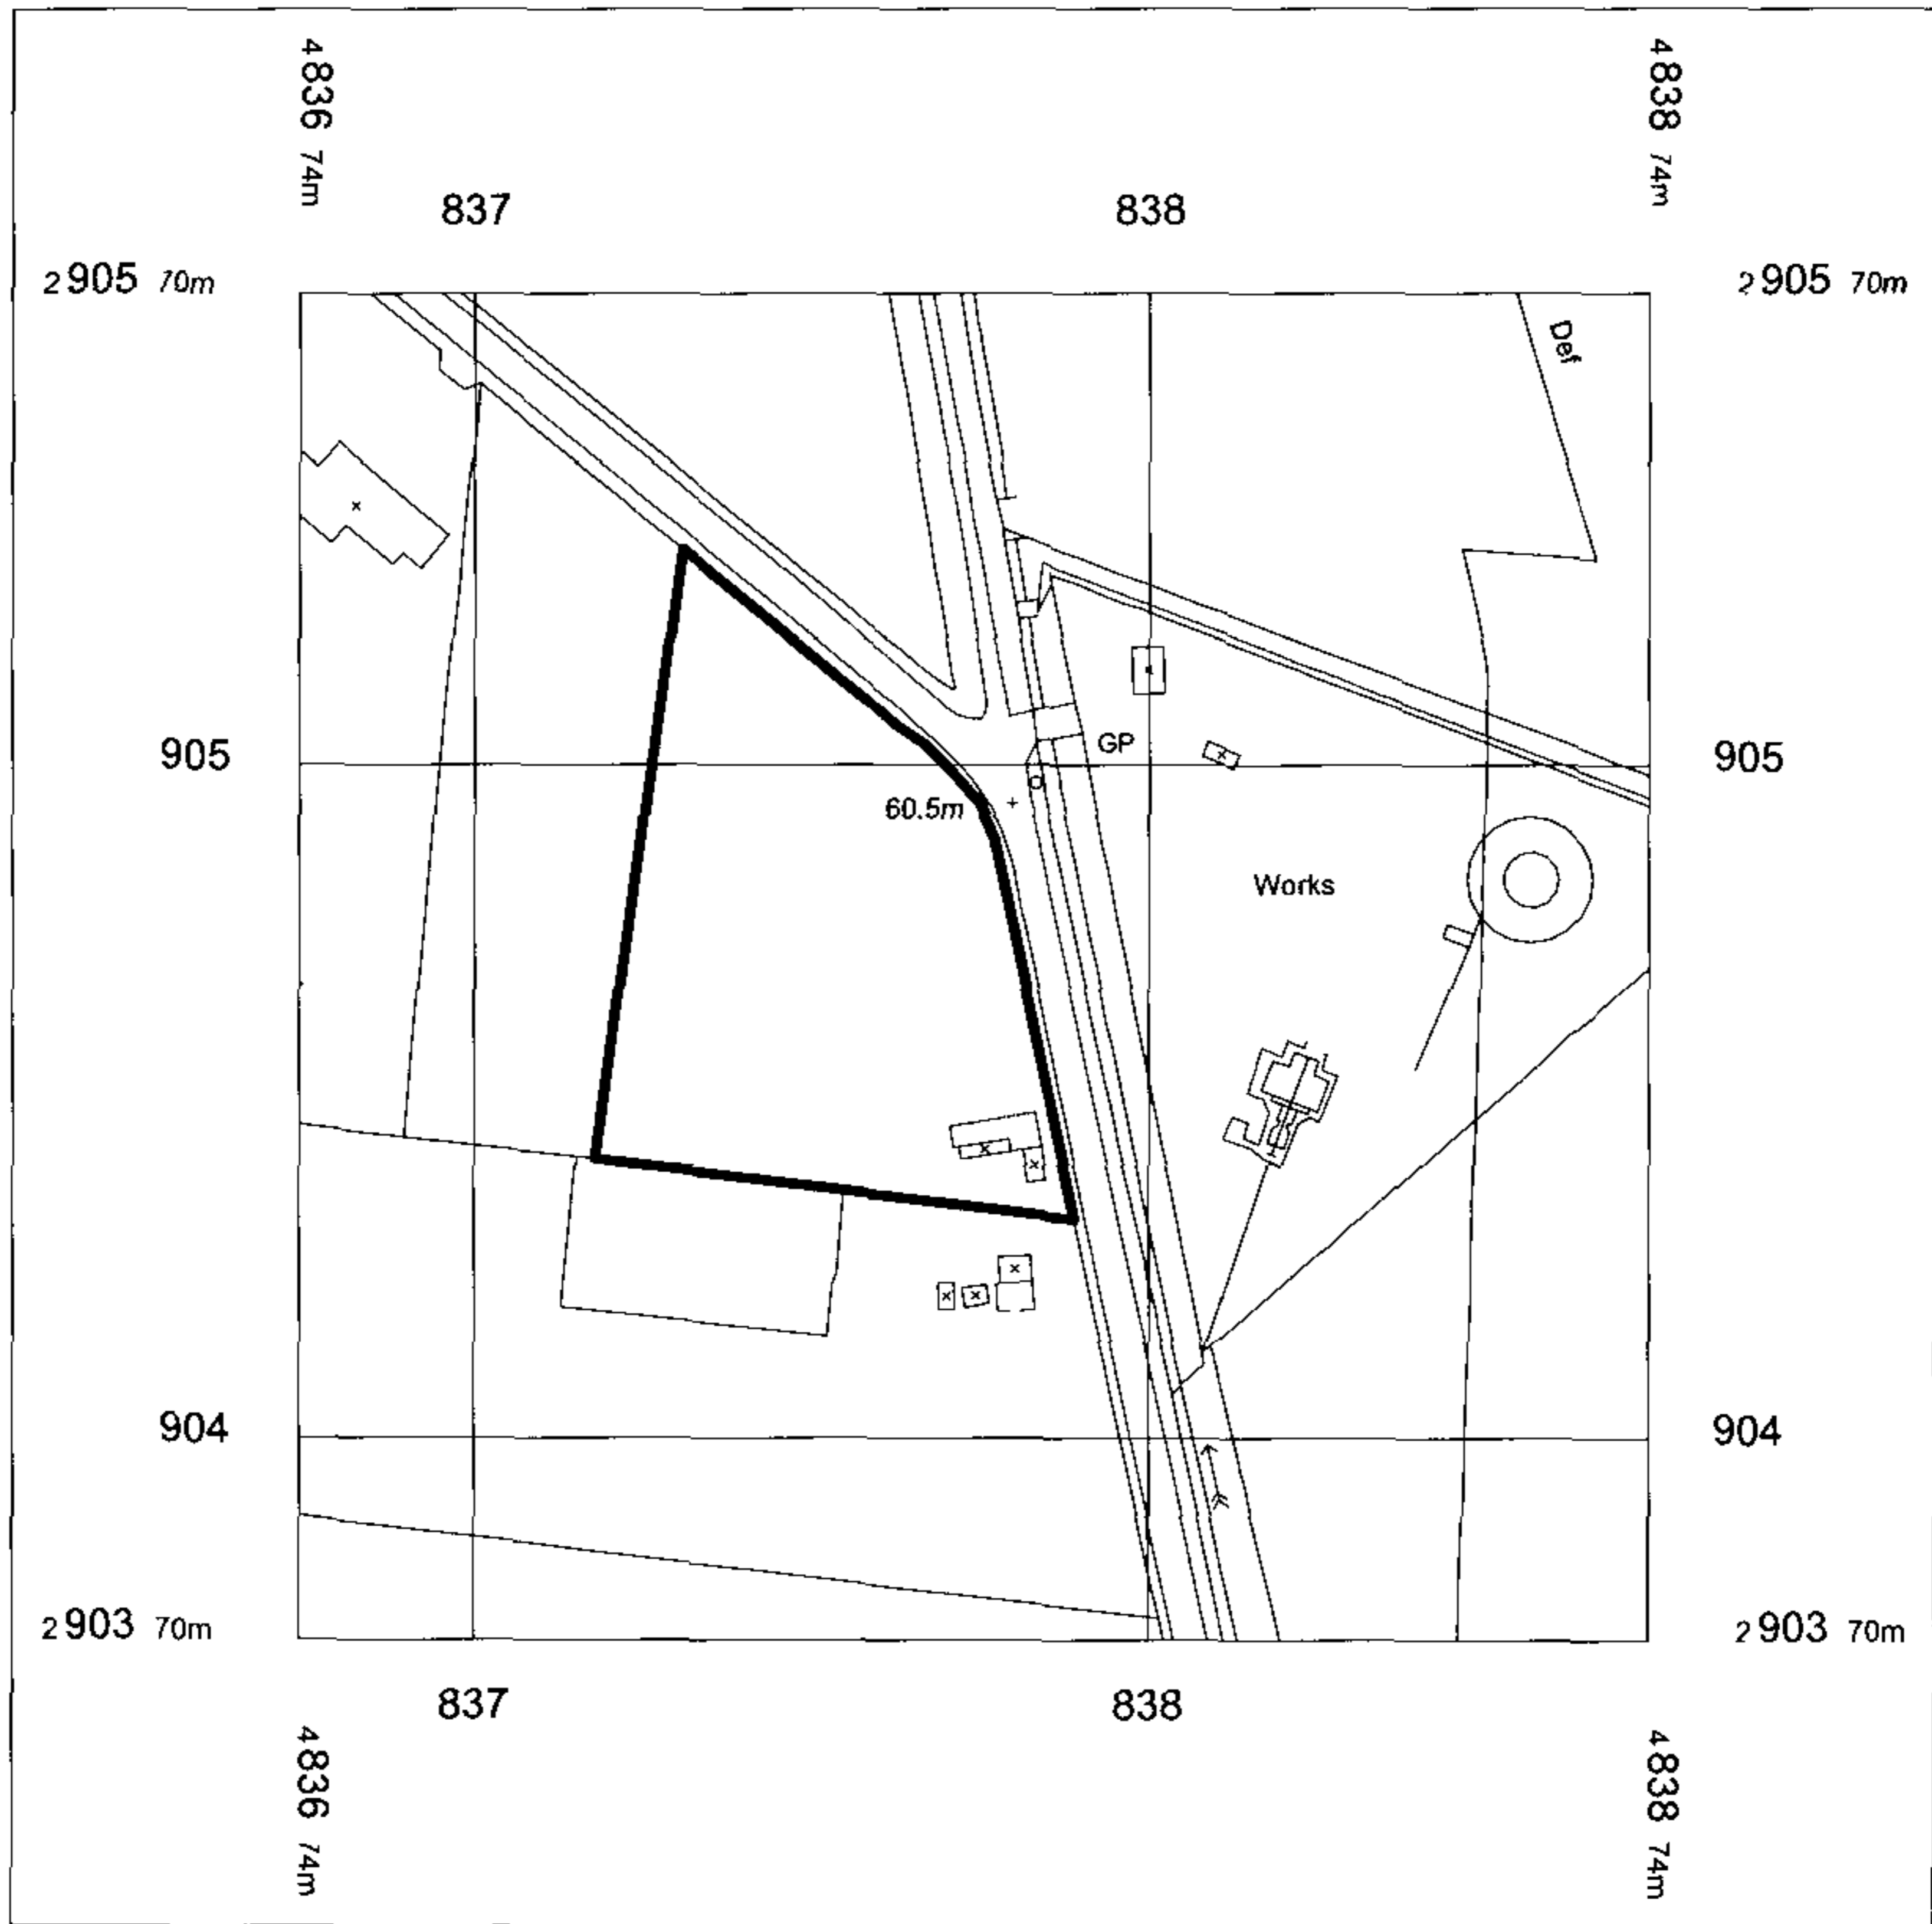

© Crown Copyright 2008

Reproduction in whole or in part is prohibited  
without the prior permission of Ordnance Survey.

Client	Mrs. L. Purcell	Scale:	1:1250
Project title	Ashley Road, Middleton	Project	08_185_PURC1
Drawing title	Location Plan	Org. No.	08_185_001
<small>Green Planning Solutions LLP is a limited liability partnership Partners: Matthew Green BA, Ruth Reed BA, Dip Arch MA, RIBA Reg. No. 00327833</small>			
		3A High Street Much Wenlock TF13 6AA t 01952 728873 f 01952 727520 e. admin@gpsllp.co.uk	